

**NOTE**  
SEE SHEET Z1/Z2/Z3/Z4  
FOR AREA CALCULATION


**NOTE**  
SEE SHEET SD1 FOR  
SITE PLAN  
INFORMATION

**NOTE**  
RW INDICATES  
REQUIRED WINDOW.

REVISIONS

PLANNING 1ST SUBMITTAL	11/08/07
PLANNING 2ND SUBMITTAL	07/10/08
PLANNING 3RD SUBMITTAL	02/15/08


Prepared by: EOS ARCHITECTURE, INC.  
Address: 4852 SANTA MONICA AVE.  
SAN DIEGO, CA 92107  
Phone: (619) 224-6100  
Fax: (619) 224-6101  
Project Address: 314 NORTH CLEVELAND ST  
OCEANSIDE, CA  
Project Name: TRADEWINDS MIXED USE  
DEVELOPMENT PROJECT

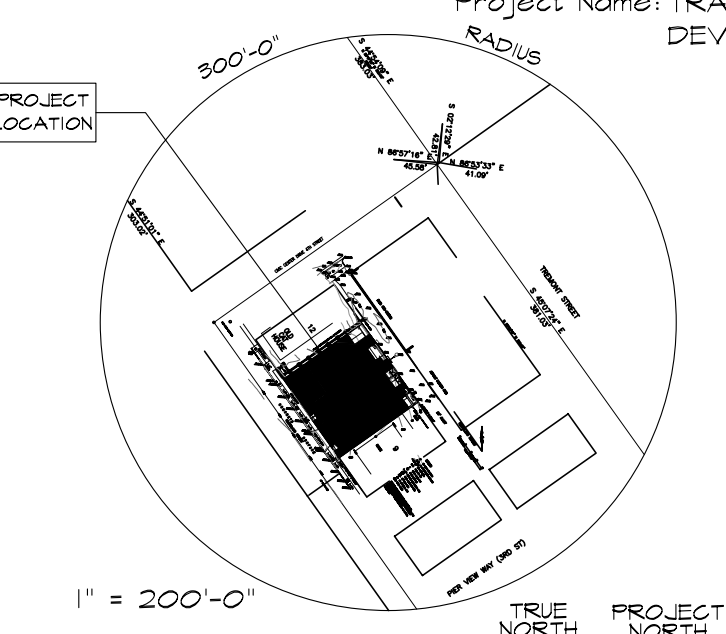

REVISION 14	_____
REVISION 15	_____
**SECOND FLOOR PLAN**

SCALE 1/4" = 1'-0"

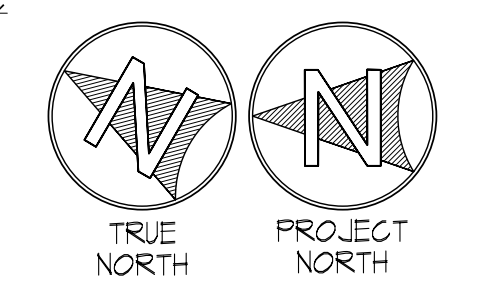

Phase: **PLANNING**

Date: 03/10/07

Reviewed by: JB

Drawn: MRC/ESB

Job No.:

Sheet Name: **SECOND FLOOR PLAN**

Sheet: **A1.2**

Of: \_\_\_\_\_ Sheets