

NOTE
SEE SHEET Z1/Z2/Z3/Z4
FOR AREA CALCULATION


NOTE
SEE SHEET SD1 FOR
SITE PLAN
INFORMATION

NOTE
RN INDICATES
REQUIRED WINDOW.

REVISIONS



PLANNING 1ST SUBMITTAL	11/08/07
PLANNING 2ND SUBMITTAL	01/10/08
PLANNING 3RD SUBMITTAL	02/15/08

Prepared by: EOS ARCHITECTURE, INC.
Name: 4852 SANTA MONICA AVE.
Address: SAN DIEGO, CA 92107
Phone: (619) 224-6100
Fax: (619) 224-6101
Project Address: 314 NORTH CLEVELAND ST
OCEANSIDE, CA
Project Name: TRADEWINDS MIXED USE
DEVELOPMENT PROJECT

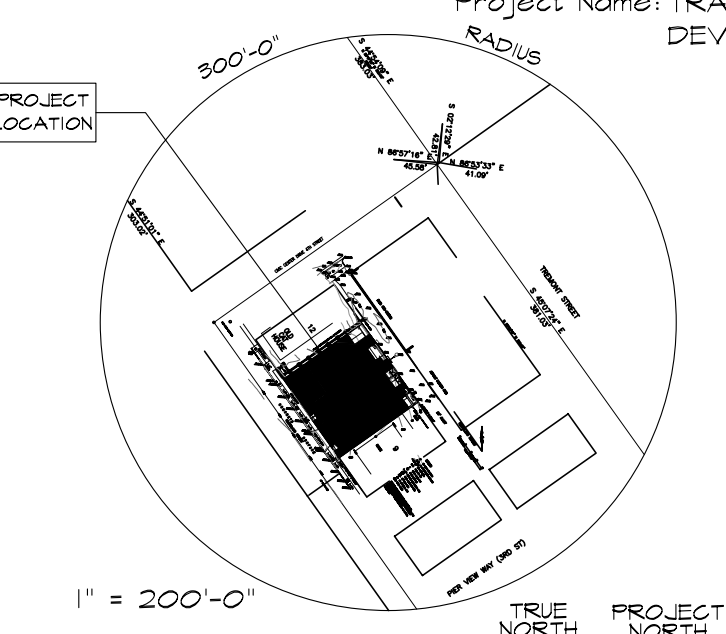

REVISION 14	_____
REVISION 15	_____
THIRD FLOOR PLAN

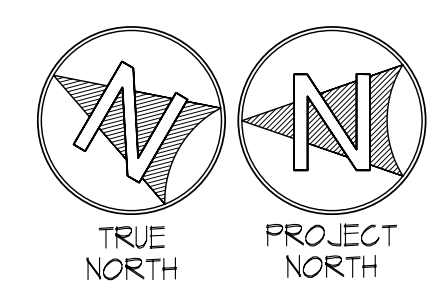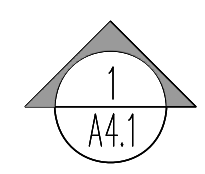

SCALE 1/4"=1'-0"

Sheet Title: THIRD FLOOR PLAN

Phase: PLANNING
Date: 03/10/07
Reviewed by: JB
Drawn: MRC/EBB
Job No.:
Sheet Name: THIRD FLOOR PLAN
Sheet: A1.3
Of: _____ Sheets