

All ideas, designs, and arrangements shown on these drawings are the property of EOS Architecture, Inc. and are intended to be used in connection with the project shown on these drawings. No other use or reproduction of these drawings without the written consent of EOS Architecture, Inc. is permitted.

TRADEWINDS MIXED USE
DEVELOPMENT PROJECT
314 NORTH CLEVELAND STREET
OCEANSIDE CA 92054

REVISIONS	
PLANNING 1ST SUBMITTAL	11/08/07
PLANNING 2ND SUBMITTAL	07/10/08
PLANNING 3RD SUBMITTAL	02/15/08

Phase: **PLANNING**
Date: 03/10/07
Reviewed by: JB
Drawn: MRC/EBB
Job No.:


Sheet Name:
FOURTH FLOOR PLAN

Sheet:
A1.4
Of Sheets

NOTE
SEE SHEET Z.1/Z.2/Z.3/Z.4
FOR AREA CALCULATION



NOTE
SEE SHEET SDI FOR
SITE PLAN
INFORMATION

NOTE
RW: INDICATES
REQUIRED WINDOW

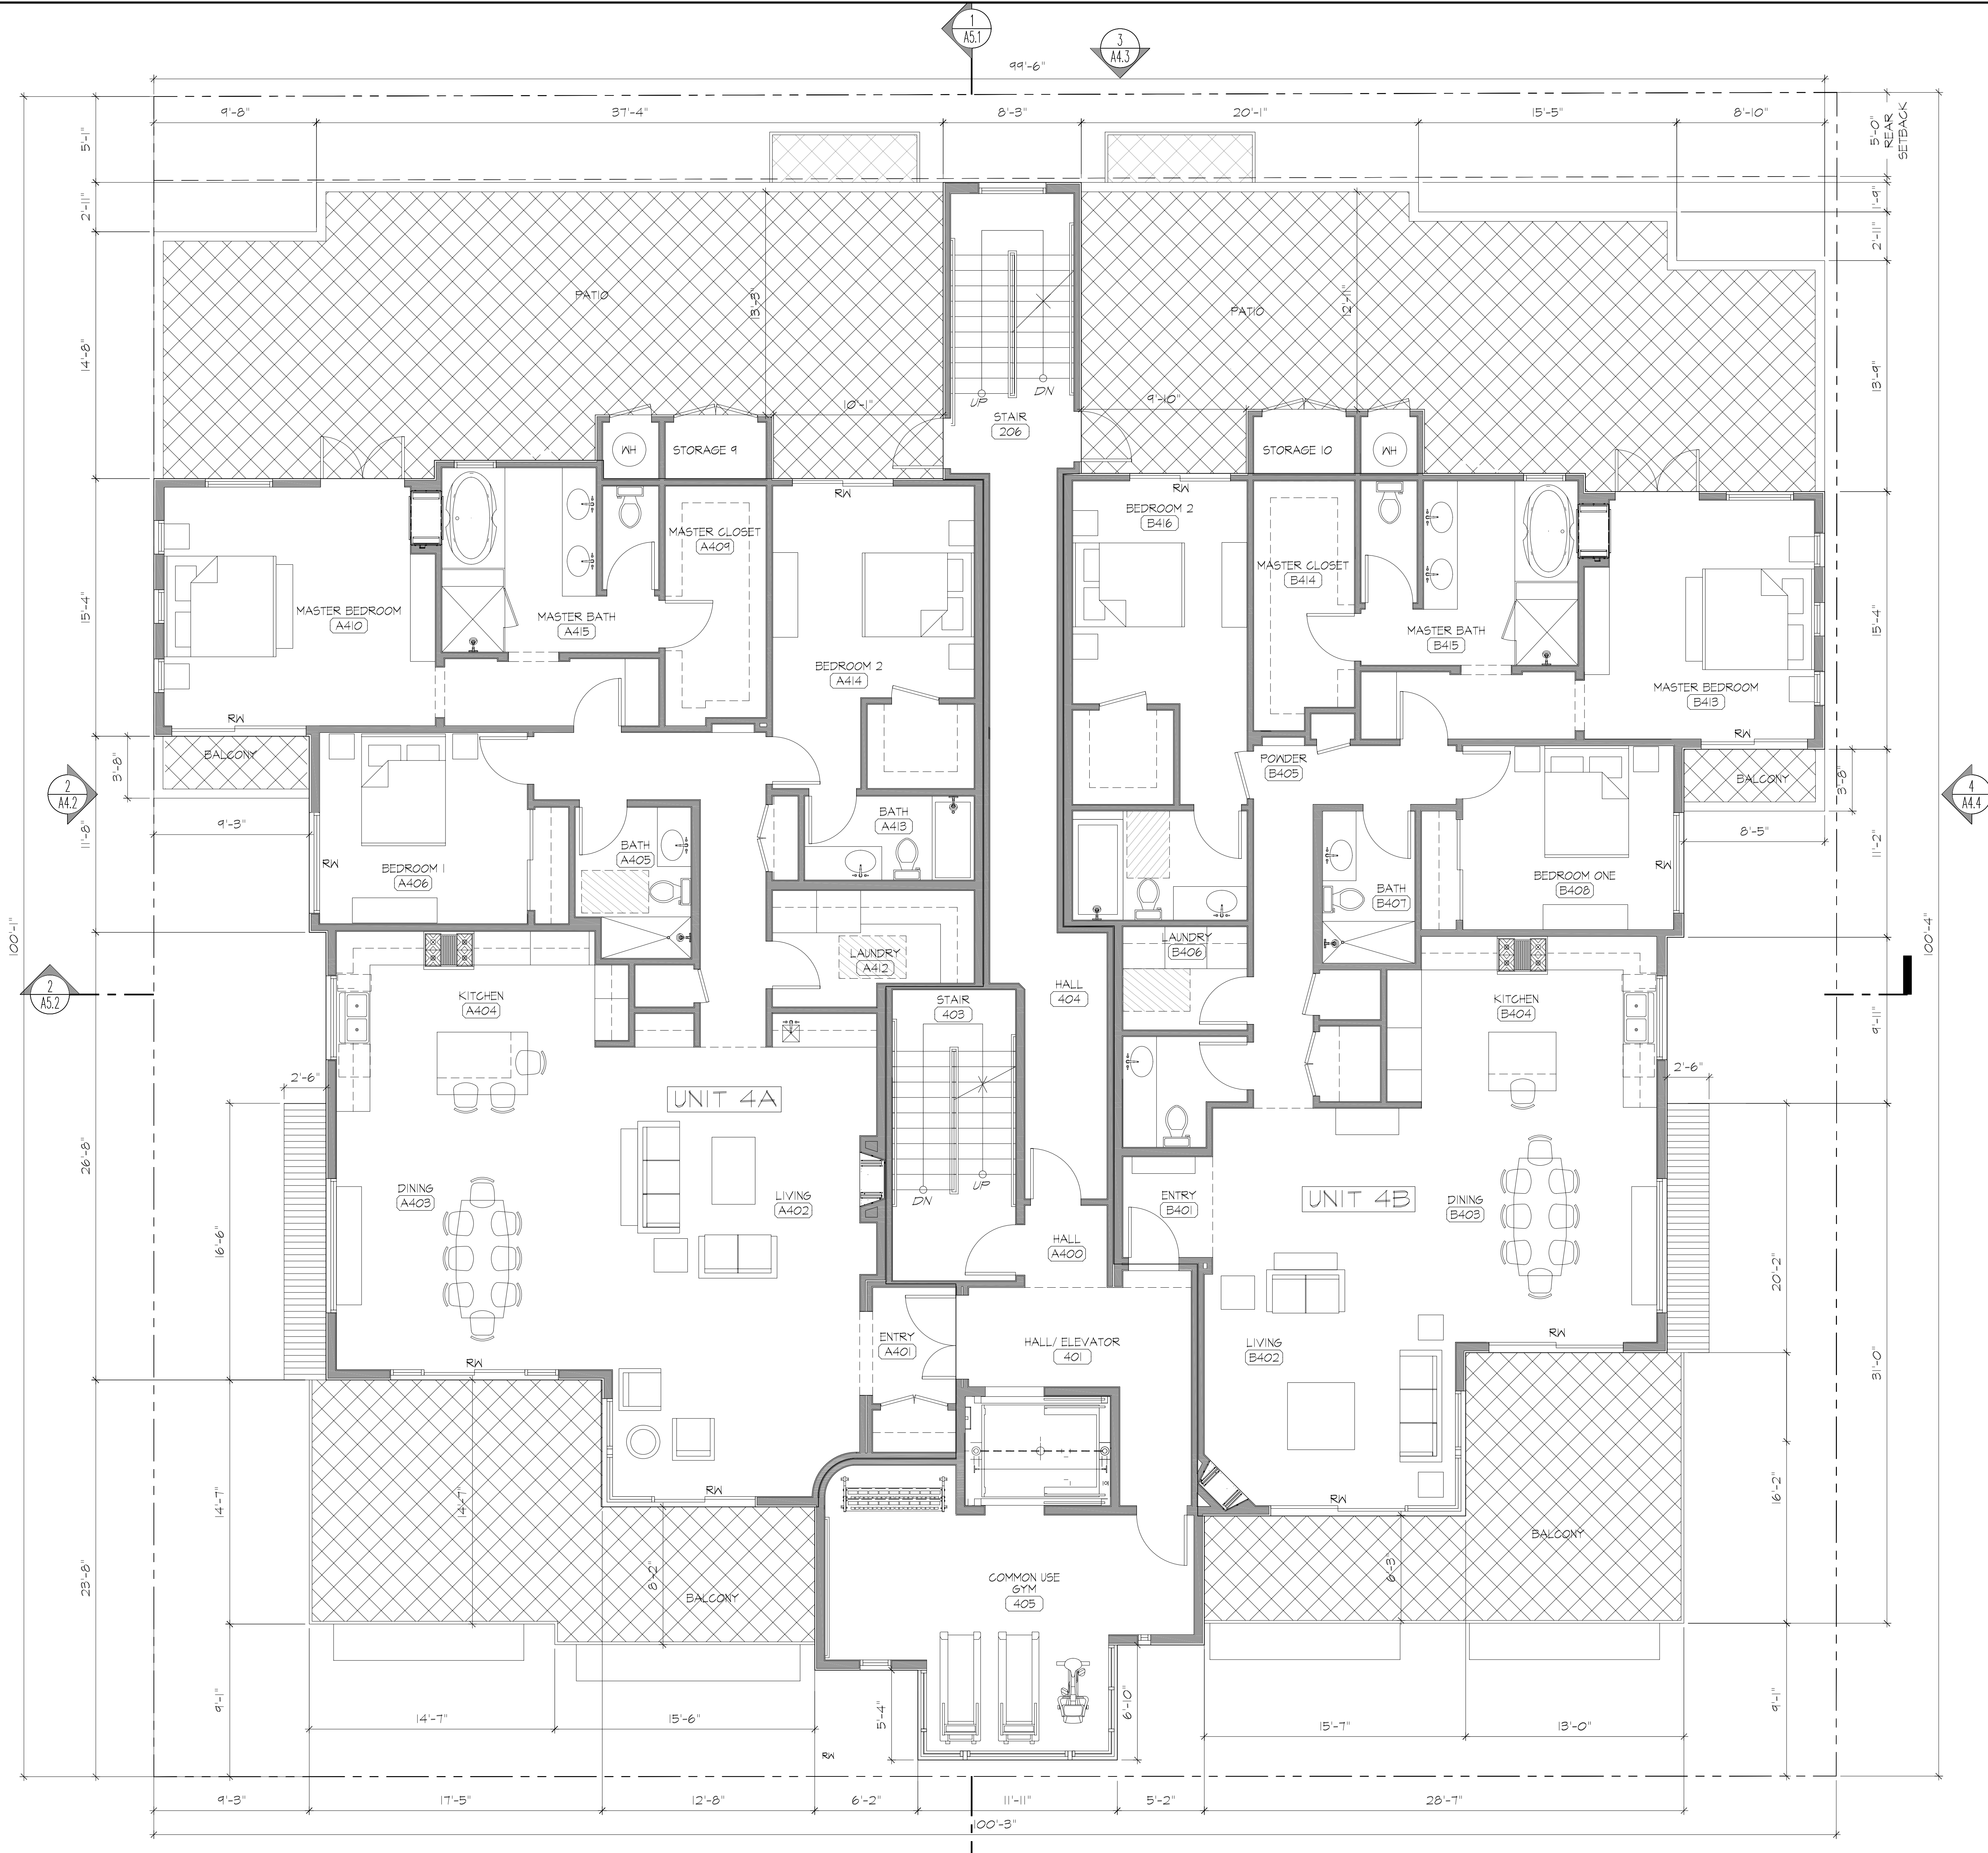

FOURTH FLOOR PLAN

SCALE 1/4"=1'-0"

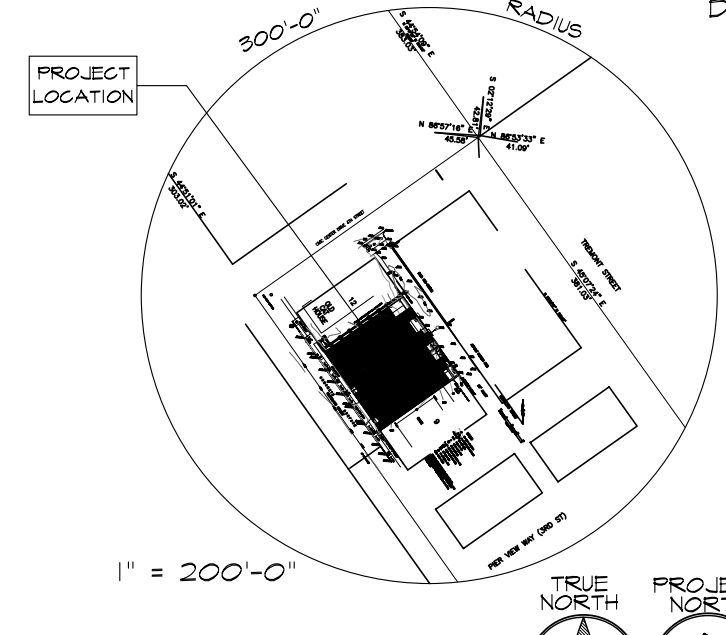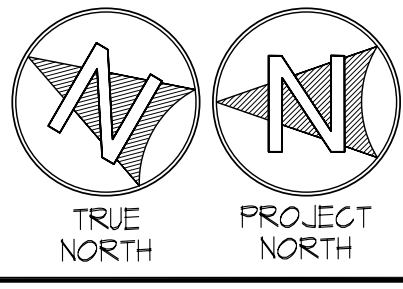

REVISION 14	_____
REVISION 13	_____
REVISION 12	_____
REVISION 11	_____
REVISION 10	_____
REVISION 09	_____
REVISION 08	_____
REVISION 07	_____
REVISION 06	_____
REVISION 05	_____
REVISION 04	_____
REVISION 03	_____
REVISION 02	_____
REVISION 01	_____

Sheet Title: FOURTH FLOOR PLAN

ORIGINAL DATE: _____
Sheet 12 of 20
DEP # _____