


**NOTE**  
SEE SHEET Z1/Z2/Z3/Z4  
FOR AREA CALCULATION

**NOTE**  
SEE SHEET SD1 FOR  
SITE PLAN  
INFORMATION



**NOTE**  
RA: INDICATES  
REQUIRED WINDOW.

**KEYNOTE**  
① PARKING LIFT FOR RESIDENTIAL USE, PROVIDES TWO  
PARKING SPACES PER STALL

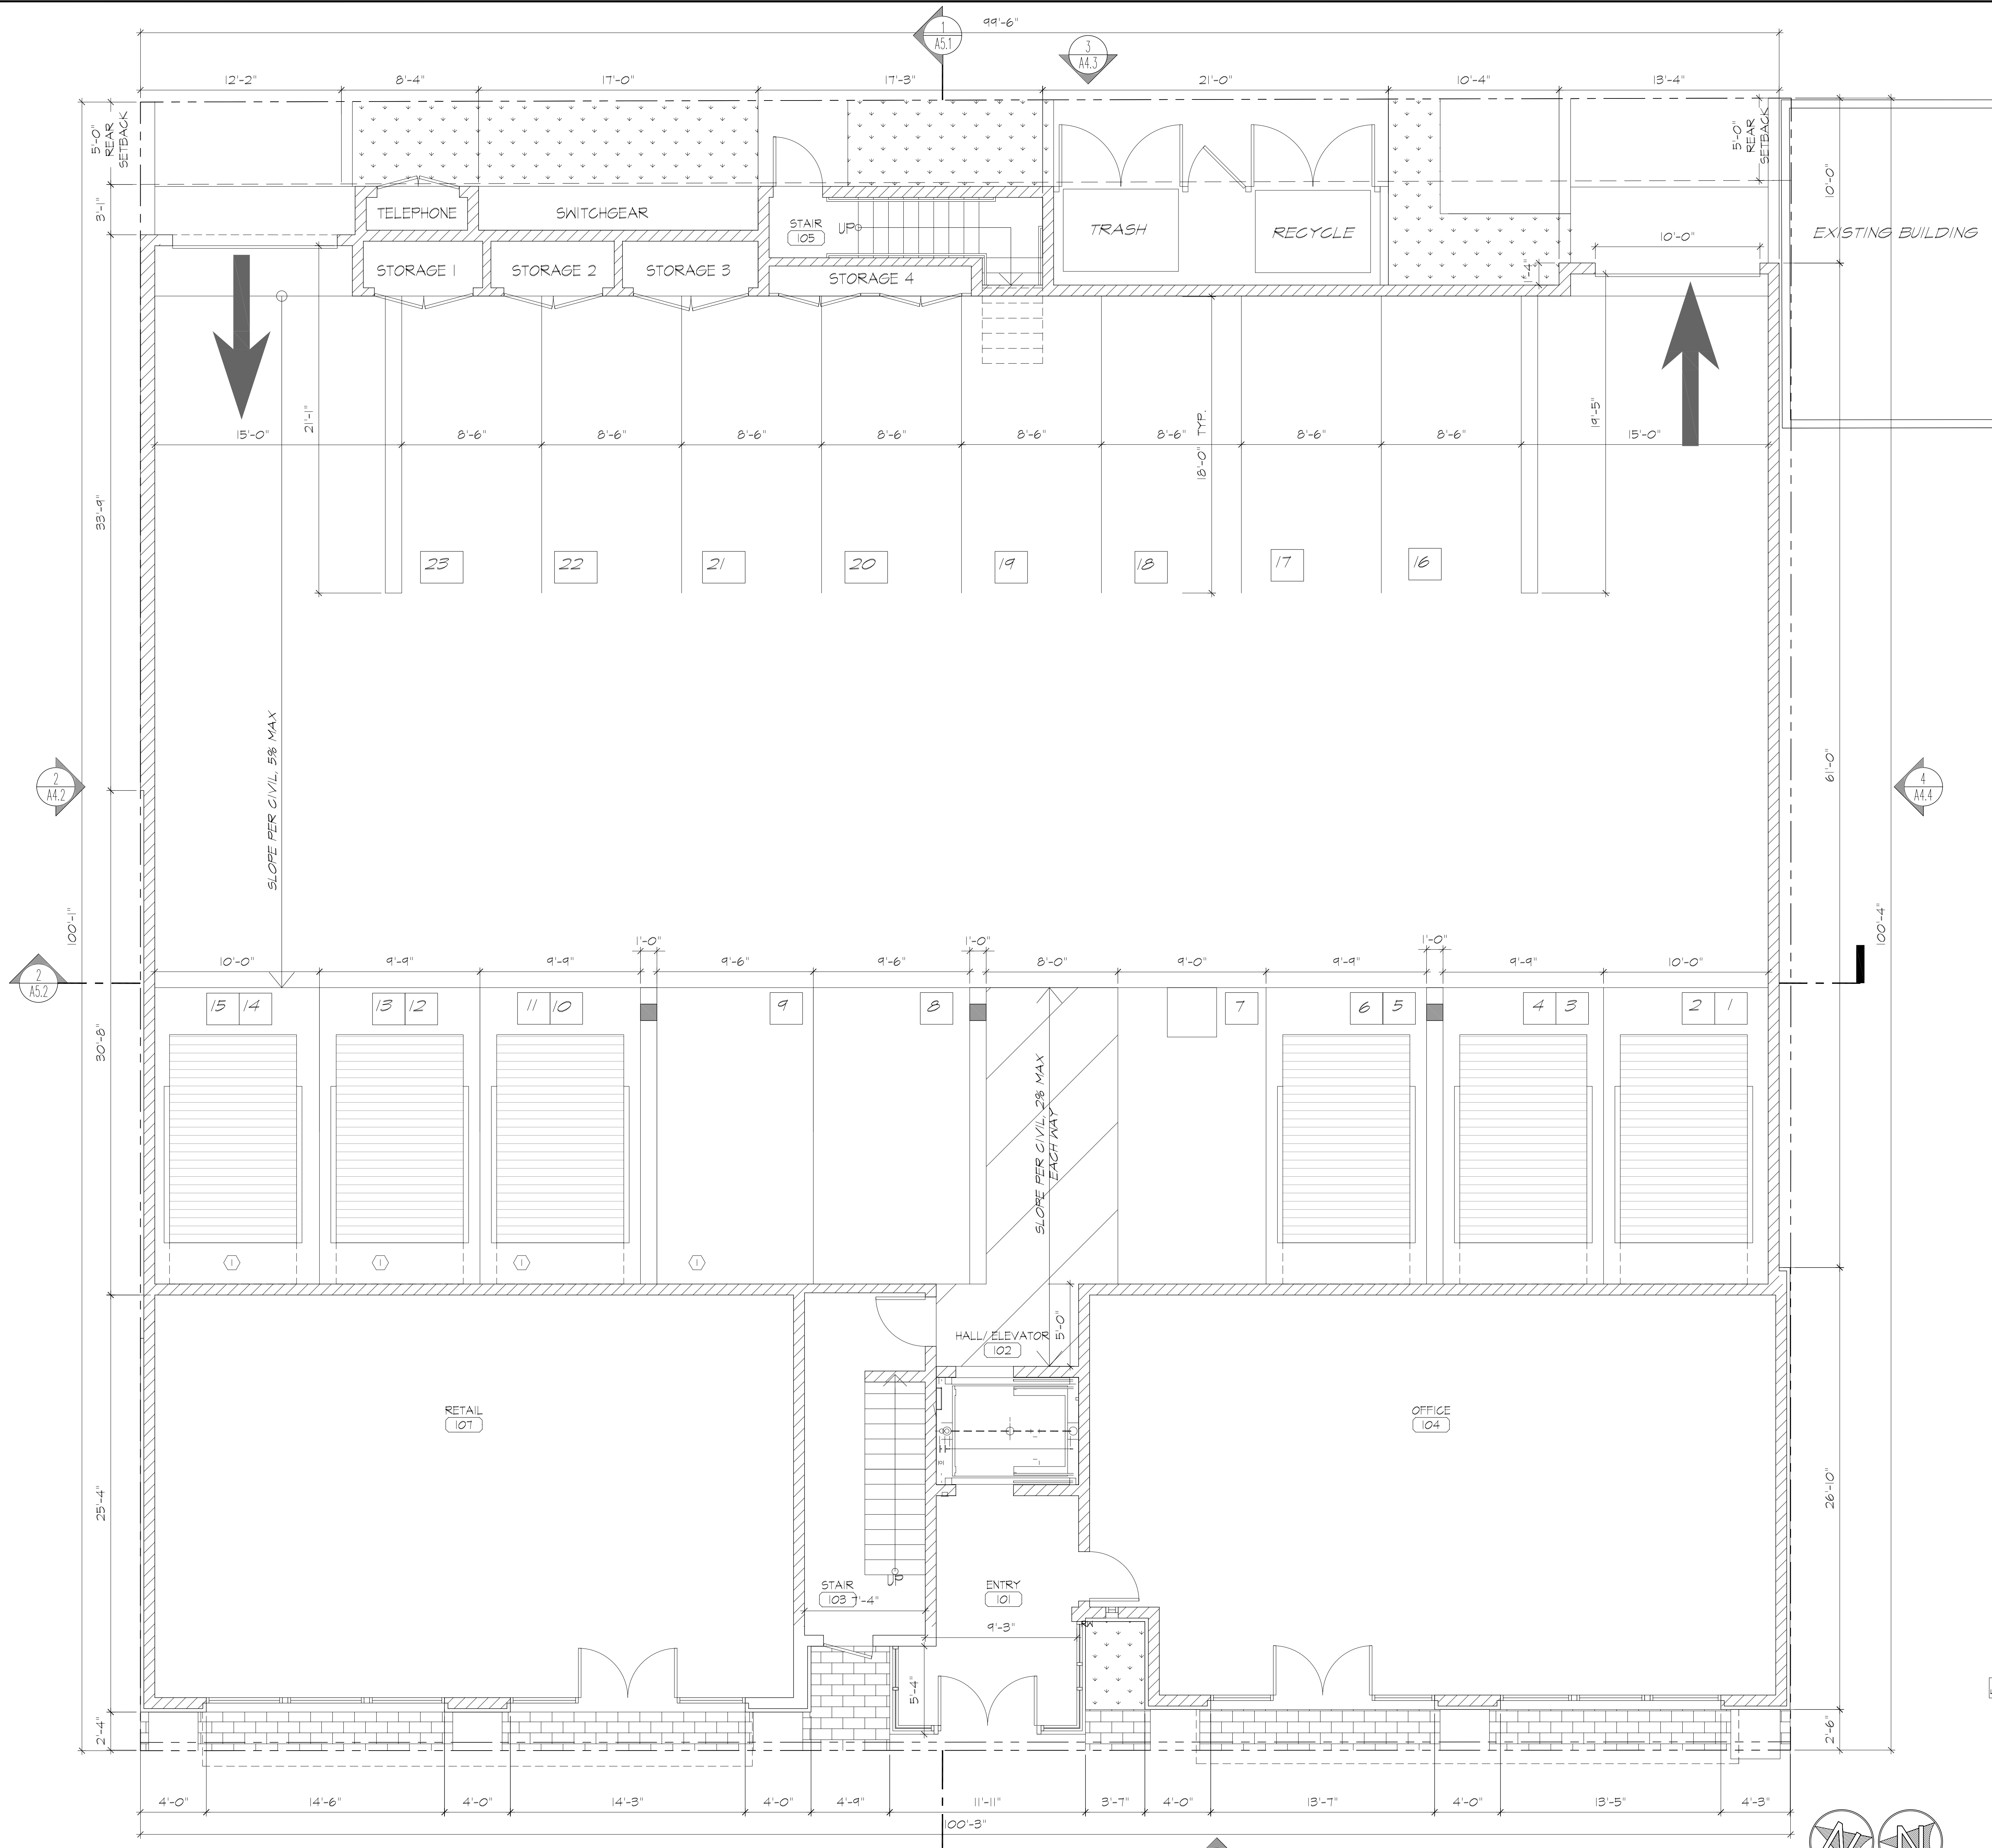

**FIRST FLOOR PLAN**

SCALE 1/4"=1'-0"

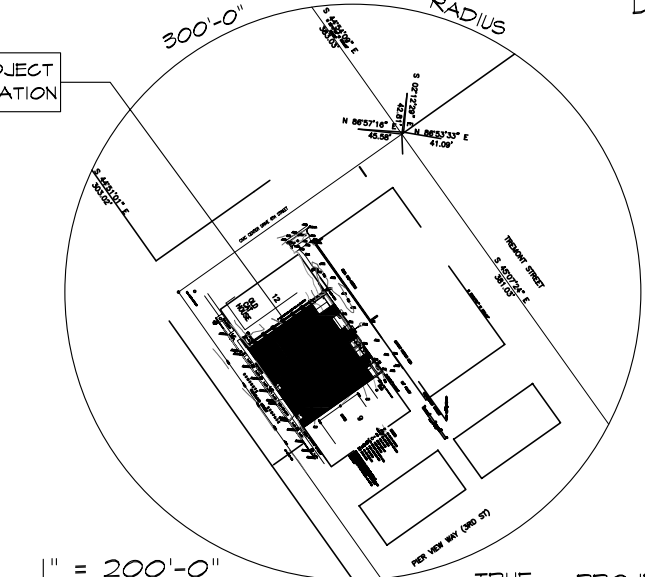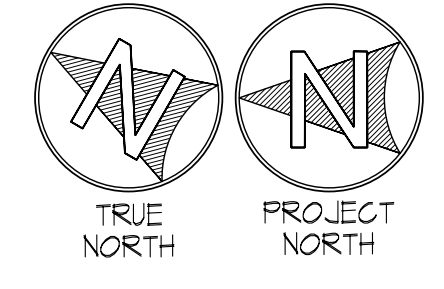

Prepared by:  
Name: EOS ARCHITECTURE, INC.  
Address: 4852 SANTA MONICA AVE.  
SAN DIEGO, CA 92107  
Phone: (619) 224-6100  
Fax: (619) 224-6101  
Project Address: 314 NORTH CLEVELAND ST  
OCEANSIDE, CA  
Project Name: TRADEWINDS MIXED USE  
DEVELOPMENT PROJECT

REVISION	DATE	BY	DESCRIPTION
REVISION 14			
REVISION 13			
REVISION 12			
REVISION 11			
REVISION 10			
REVISION 09			
REVISION 08			
REVISION 07			
REVISION 06			
REVISION 05			
REVISION 04			
REVISION 03			
REVISION 02			
REVISION 01			

REVISIONS
PLANNING 1ST SUBMITTAL 11/08/07
PLANNING 2ND SUBMITTAL 01/10/08
PLANNING 3RD SUBMITTAL 02/15/08

Phase:	Date:	Reviewed by:	Drawn:	Job No.:
PLANNING	03/10/07	JB	MRC/SBB	

Sheet Name:  
**FIRST FLOOR PLAN**

Sheet:  
**A1.1**  
01 of 20 Sheets